

- NOTES:
- NO MIXED MOORING
 - NO MORE THAN 2 LINES PER BOLLARD
 - MINIMUM MOORING REQUIREMENTS:
 - SHIPS < 10,000 DWT: 2 HEAD- AND STERNLINES, 2 SPRINGLINES FWD AND AFT
 - SHIPS < 25,000 DWT: 3 HEAD- AND STERNLINES, 2 SPRINGLINES FWD AND AFT
 - SHIPS > 25,000 DWT: 4 HEAD- AND STERNLINES, 2 SPRINGLINES FWD AND AFT



MOORING PLAN JETTY 35
<10,000 SDWT VESSELS

BOLLARD	BOLLARD CAPACITY	LINE
34-B04	550 kN	BOWLINE
34-B05	550 kN	BOWLINE
34-B06	550 kN	BOWLINE
35-B01	550 kN	BOWLINE
35-B06-B11	1000 kN	
35-B12-B25	500 kN	
35-B26-B38	300 kN	
35-B53	720 kN	
35A-B09	1000 kN	STERNLINE
35A-B10	1000 kN	STERNLINE
35A-B11	1000 kN	STERNLINE

TWEDE PETROLEUMHAVEN

LOA - 100m

JETTY 35

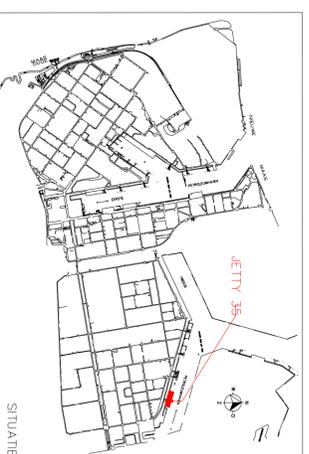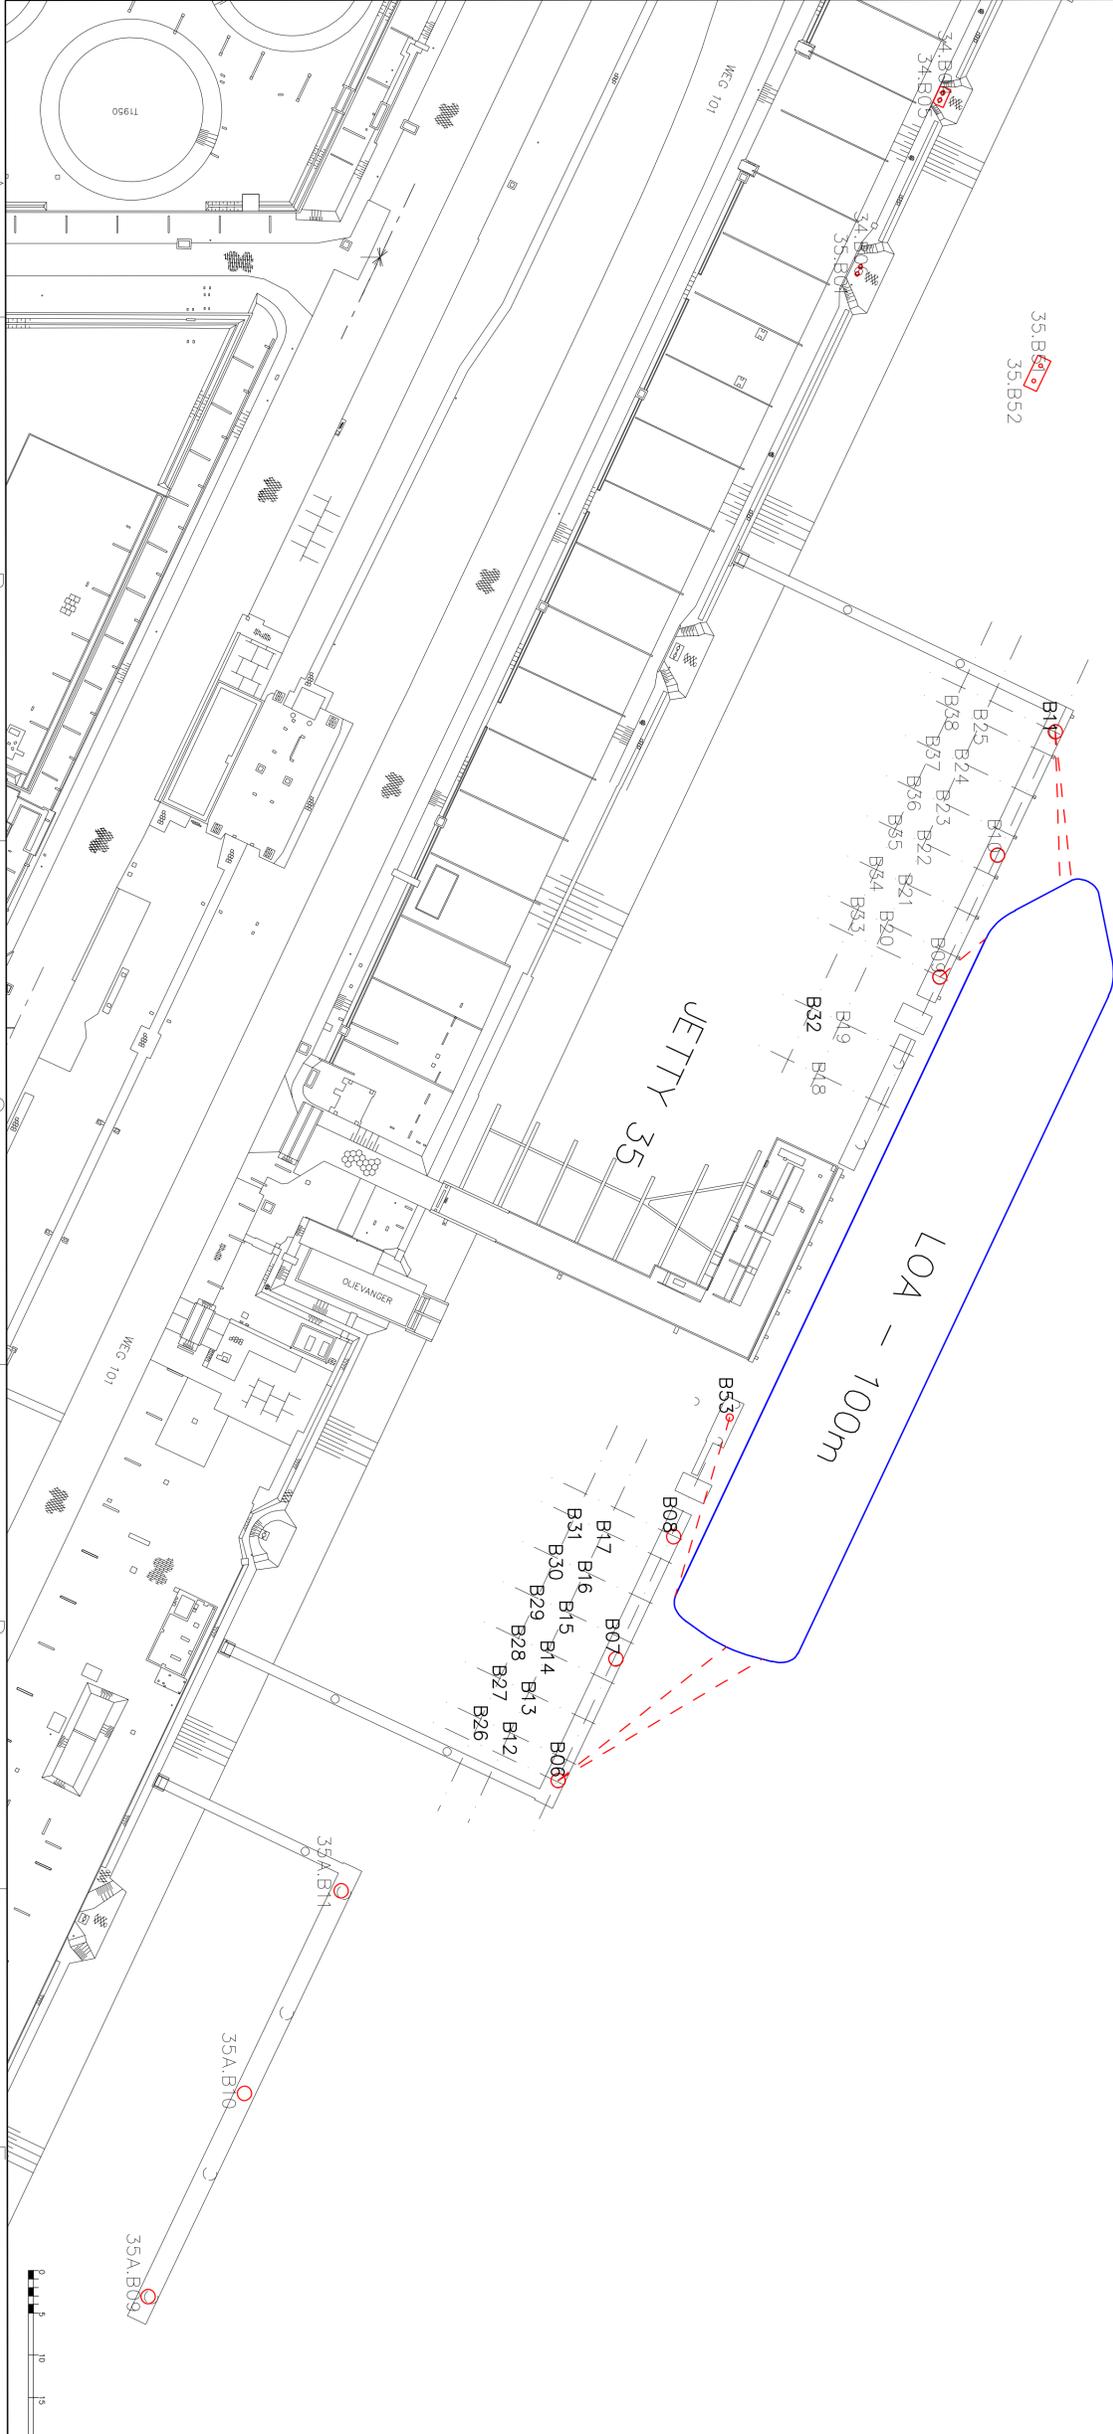

NO.	DATE	DESCRIPTION	BY	REV.
F	29-01-2028	BOLDERS 35-B53 NIEUW		
E	10-09-2019	BOLDERS 35-B51 en 52 NIEUW		
D	01-08-2016	OPNIEUW GETEKEND		

For vessels and modifications system: **DNV** 746

Scale: 1:500

Scale: 1:150

Scale: 1:15

Scale: A1

MOORING PLAN JETTY 35
FOR VESSELS OF 100m LENGTH

Shell Nederland Refi / Chemie b.v.

R-0415000

R 0721946

F